



**Section**  
[scale 1:10]

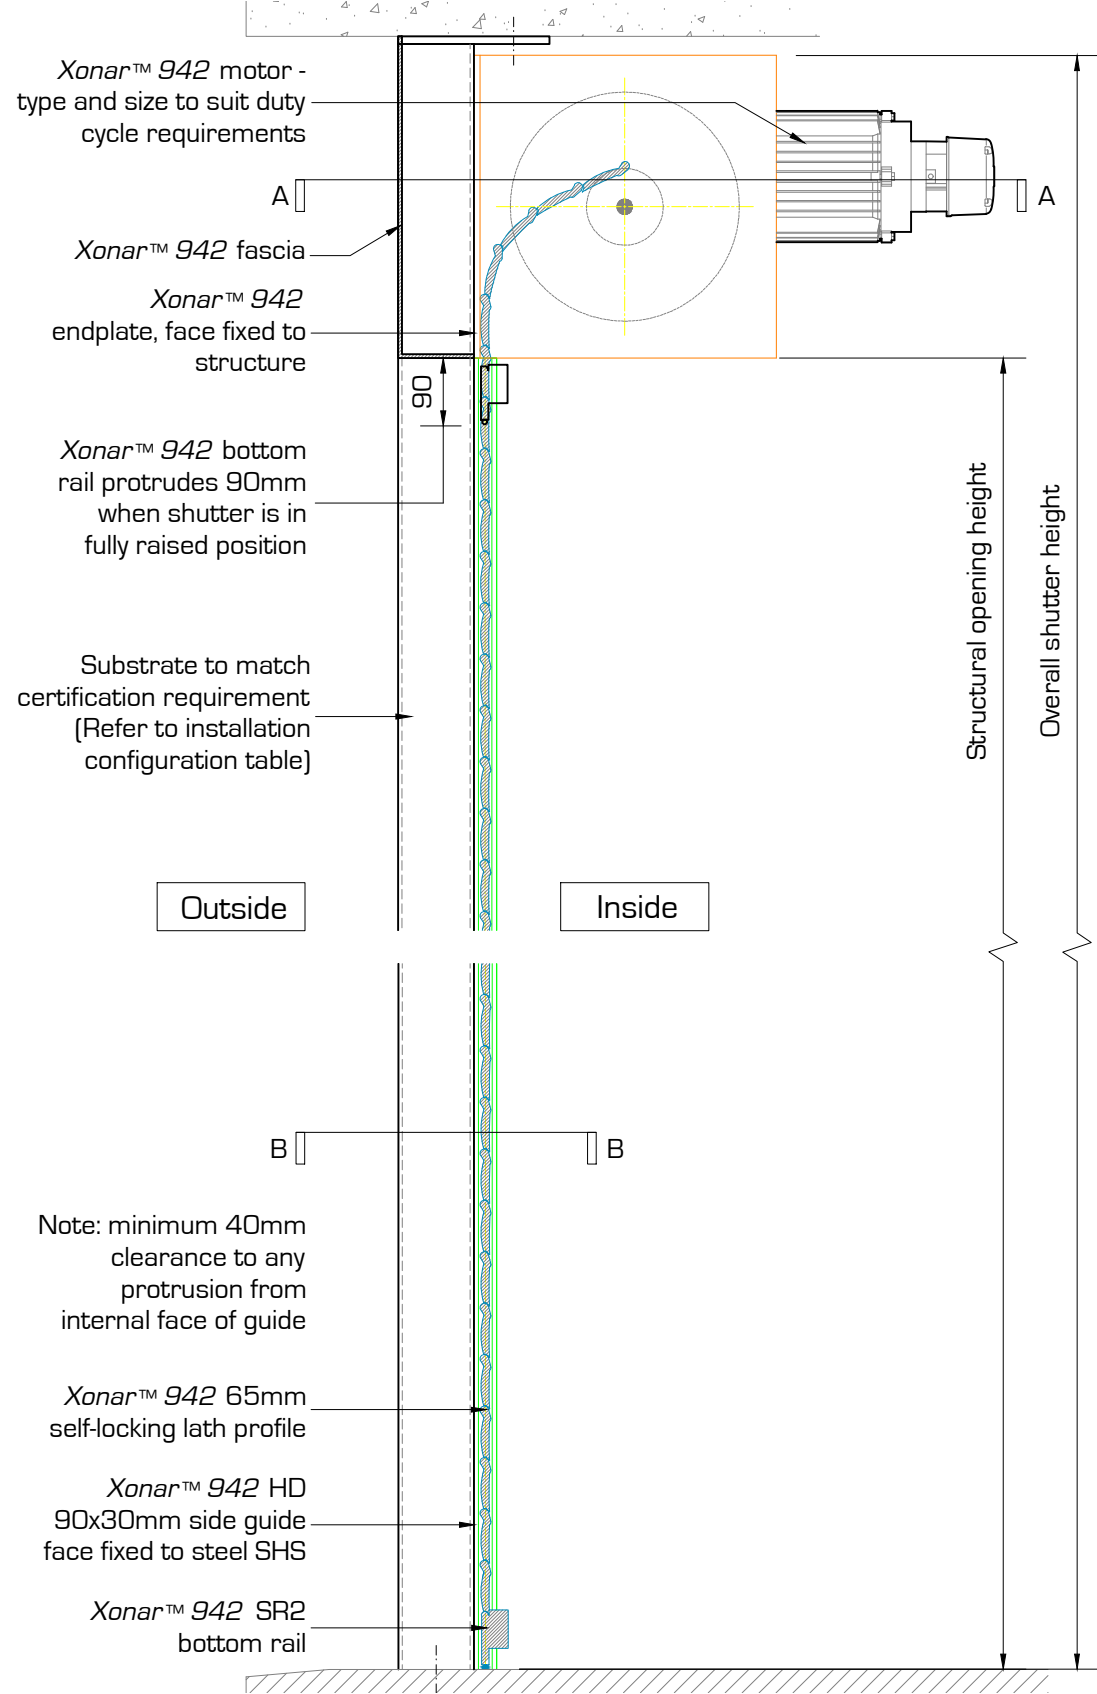

**Plan Through: B-B**  
[scale 1:10]

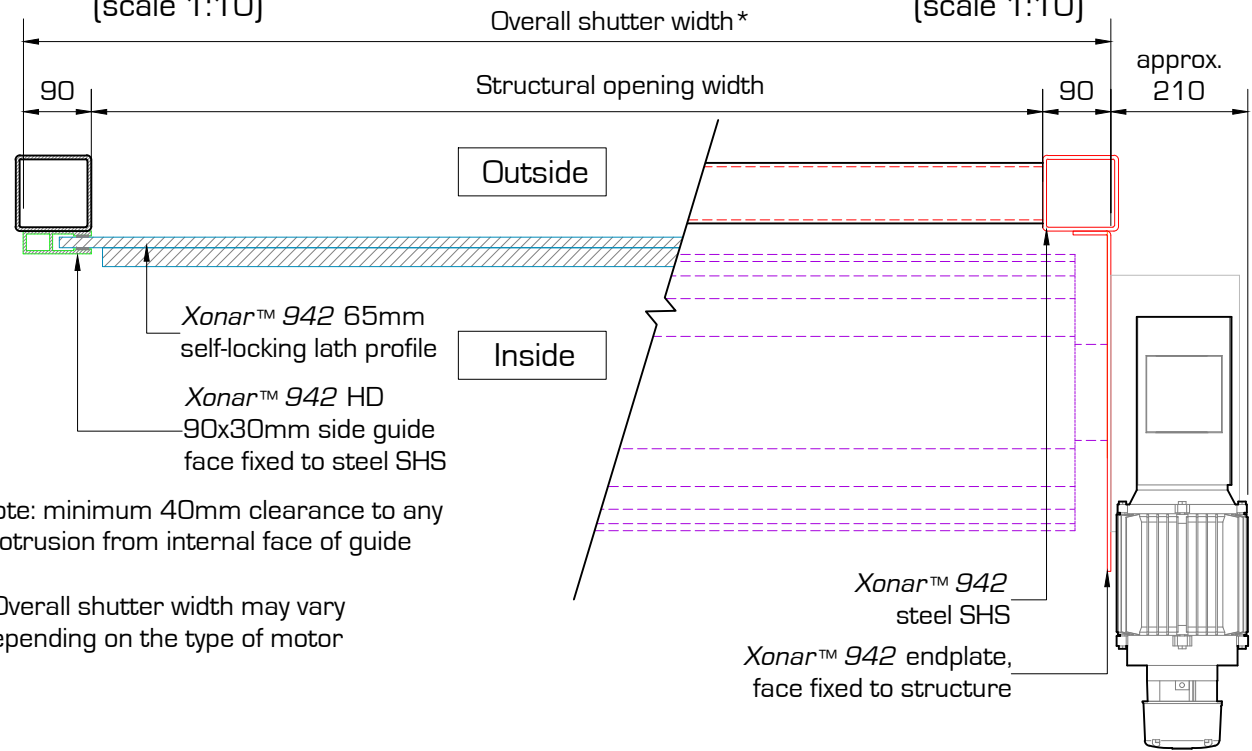

**Plan Through: A-A**  
[scale 1:10]

**Xonar™ 942-TM Box size matrix**

Width \ Height	1000 - 2000	2001 - 3000	3001 - 4000	4001 - 5000	5001 - 6000
2000	360x360	360x360	360x360	360x360	360x360
3000	360x360	360x360	360x360	360x360	400x400
4000	360x360	400x400	400x400	400x400	400x400
5000	400x400	400x400	400x400	400x400	400x400
6000	400x400	400x400	400x400	400x400	N/A

**Xonar™ 942-DD SPECIALIST ROLLER SHUTTER SYSTEMS**

Curtain	Security Rating	Minimum structural opening width (m)	Maximum structural opening width (m)	Minimum structural opening height (m)	Maximum structural opening height (m)
Xonar™ 942	SR2	1.0	8.0	2.0	6.0
Xonar™ 942-P	SR2	1.0	8.0	2.0	6.0

NOTE: The installation shall be direct to the substrate and not via intermediate substrates, such as plasterboard

**Installation Configurations**

Configuration	Substrate			
	Brickwork	Blockwork	Concrete	3mm Structural Steelwork or greater
Internally face fitted roller shutter	✓	✓	✓	✓



ROLLING INNOVATION

CGT SECURITY LTD - 1 DARWIN CLOSE - READING - BERKS - RG2 0TB  
T: 0330 024 9409 / WWW.CGTSECURITY.COM / SALES@CGTSECURITY.COM

**REVISIONS:**  
A - Initial Issue - 12/08/2019 - DN  
B - Layout updated - 04/04/2024 - BM

**NOTES:**  
1. This drawing is copyright of CGT Security Ltd and must not be reproduced whole or in part without prior written consent.  
2. The approval of these drawings constitutes acceptance of the specification as outlined, superseding previous specifications within tender documentation or drawings.

**DRAWN BY:**  
DN

**CHECKED BY:**  
BM

**APPROVED BY:**  
RM

**PROJECT:**  
Xonar™ Standard Drawing Library

**DRAWING TITLE:**  
Working drawing - Xonar™ 942-DD Security Shutter Details

**SCALE:**  
1:10 @ A3

**PROJECT NO:**  
CSDL

**DRAWING NO:**  
L5530 B