


Xonar™ 943-TM - SR3 RATED-TUBE MOTOR


Elevation
(scale - N.T.S)



Section
(scale - 1:10)

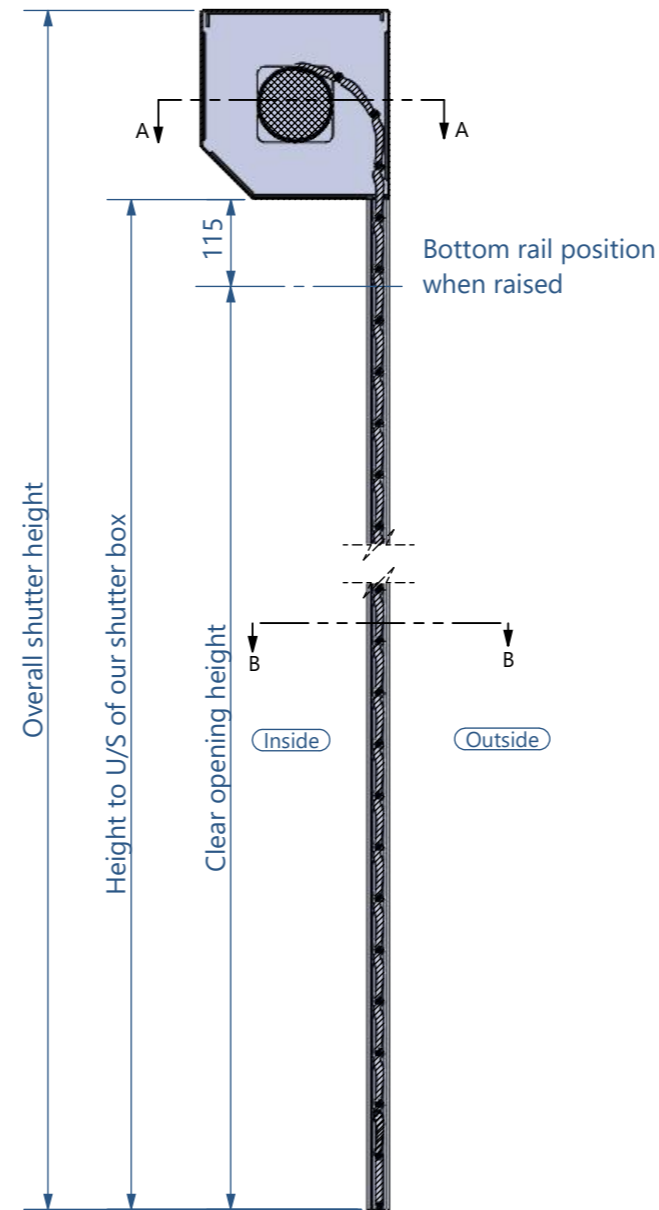


Plan through: A-A
(scale - 1:10)

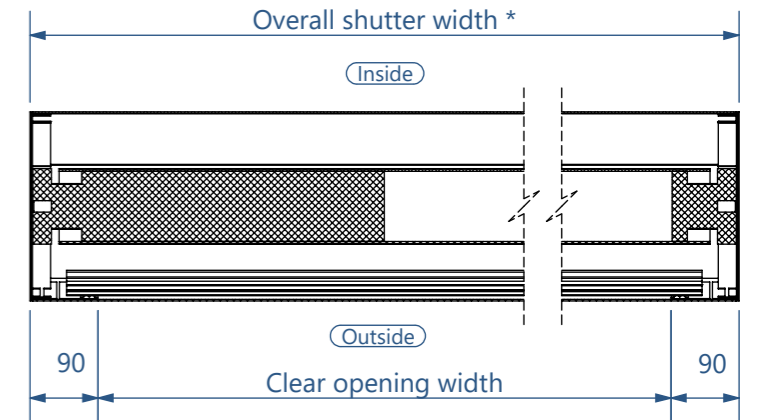

*Overall shutter width dimension depending on tubular motor specifications

Plan through: B-B
(scale - 1:10)

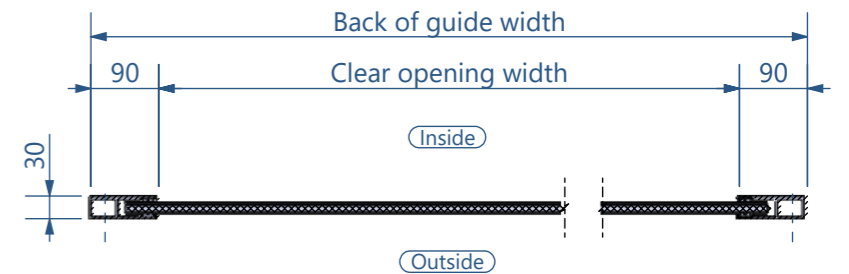

Note: 40mm clearance from any door or window protrusion

Xonar™ 943-TM minimum and maximum structural opening size

	Minimum	Maximum
Height	2000 mm	6000 mm
Width	1000 mm	8000 mm

Xonar™ 943-TM Guide box sizes

Overall Shutter Height	Overall Shutter Width 2000 mm
2000 mm	250x250 endplate
3000 mm	300x300 endplate
4000 mm	360x360 endplate
5000 mm	360x360 endplate
6000 mm	400x400 endplate

NOTES: This drawing is copyright and must not be reproduced whole or in part without prior written consent.



DRAWN BY:
AF

CHECKED BY:
BM

APPROVED BY:
RH

REVISIONS:
A - Initial Issue - 31/05/2018 - AF

PROJECT:
Standard details
DRAWING TITLE:
Xonar™ 943 - TM

SCALE: 1:10 @ A3
Projection: first angle
DATE: 31/05/2018
PROJECT NO: XN-STD
DRAWING NO: 112 A