




**Section**  
(scale 1:10)

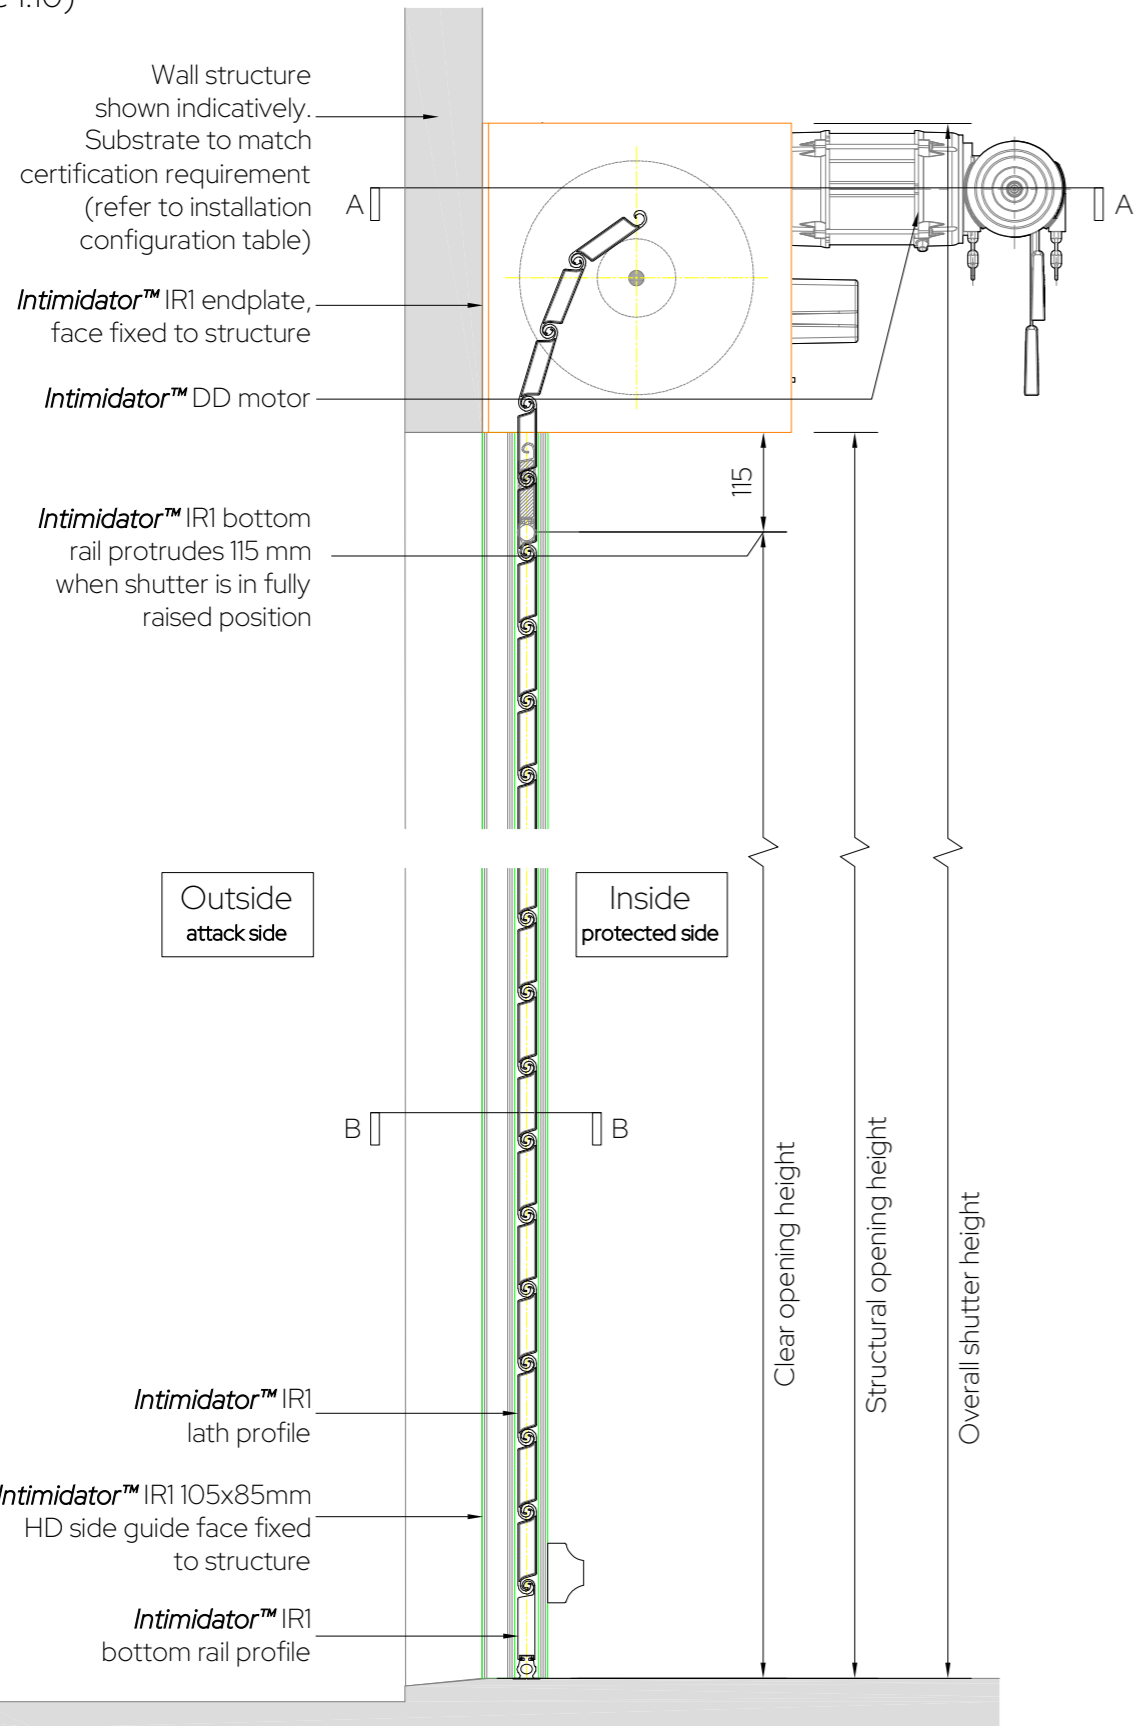

**Plan Through: A-A**  
(scale 1:10)

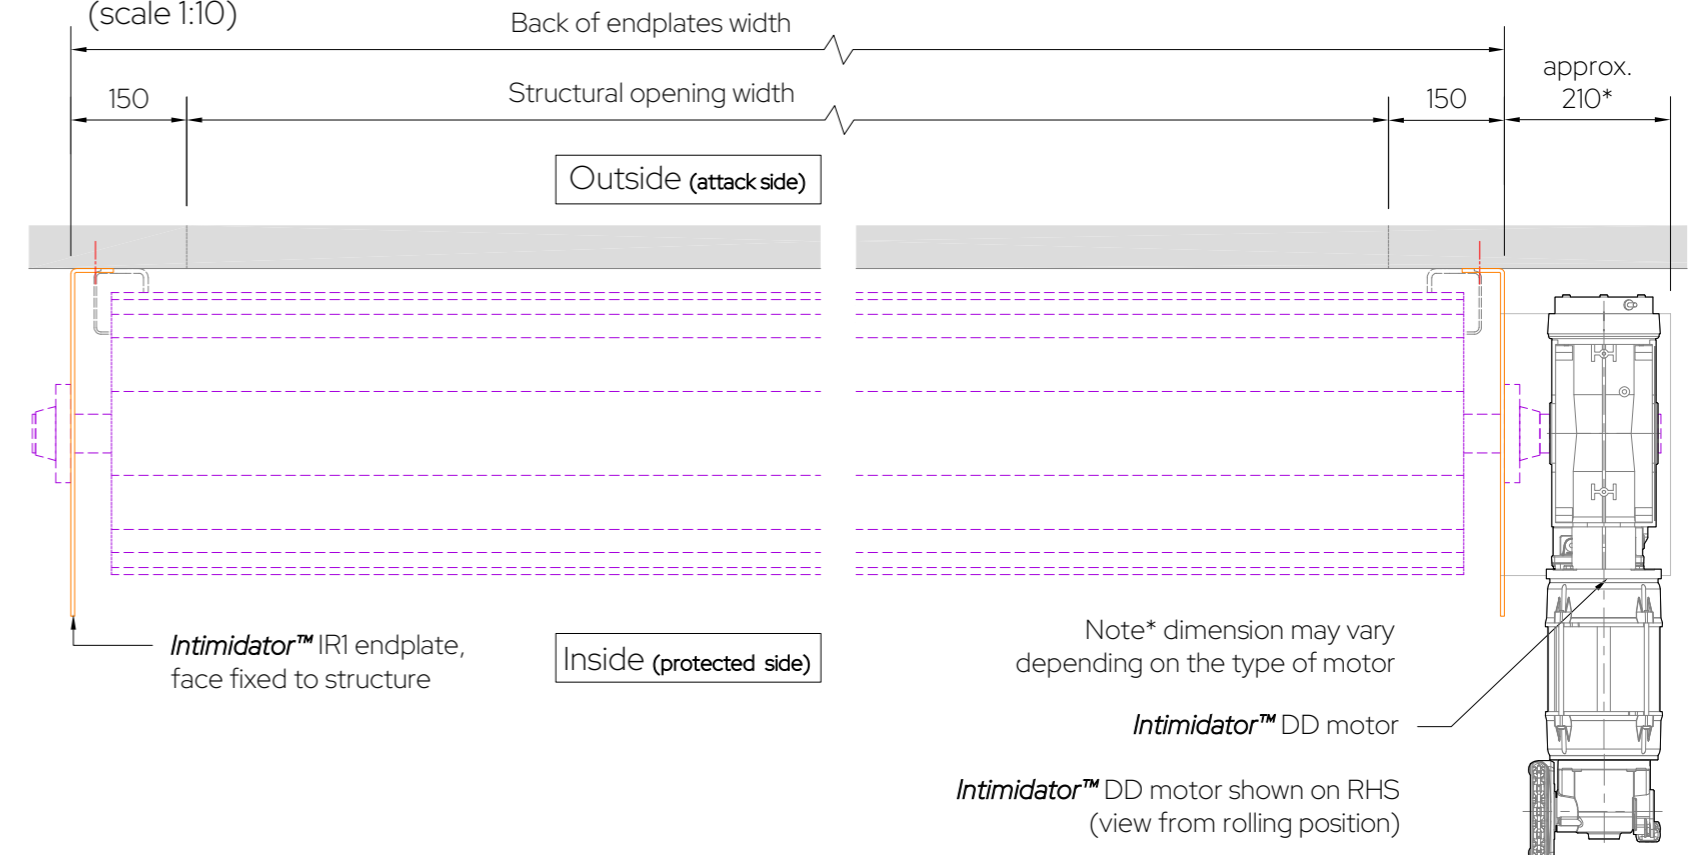

**Plan Through: B-B**  
(scale 1:10)

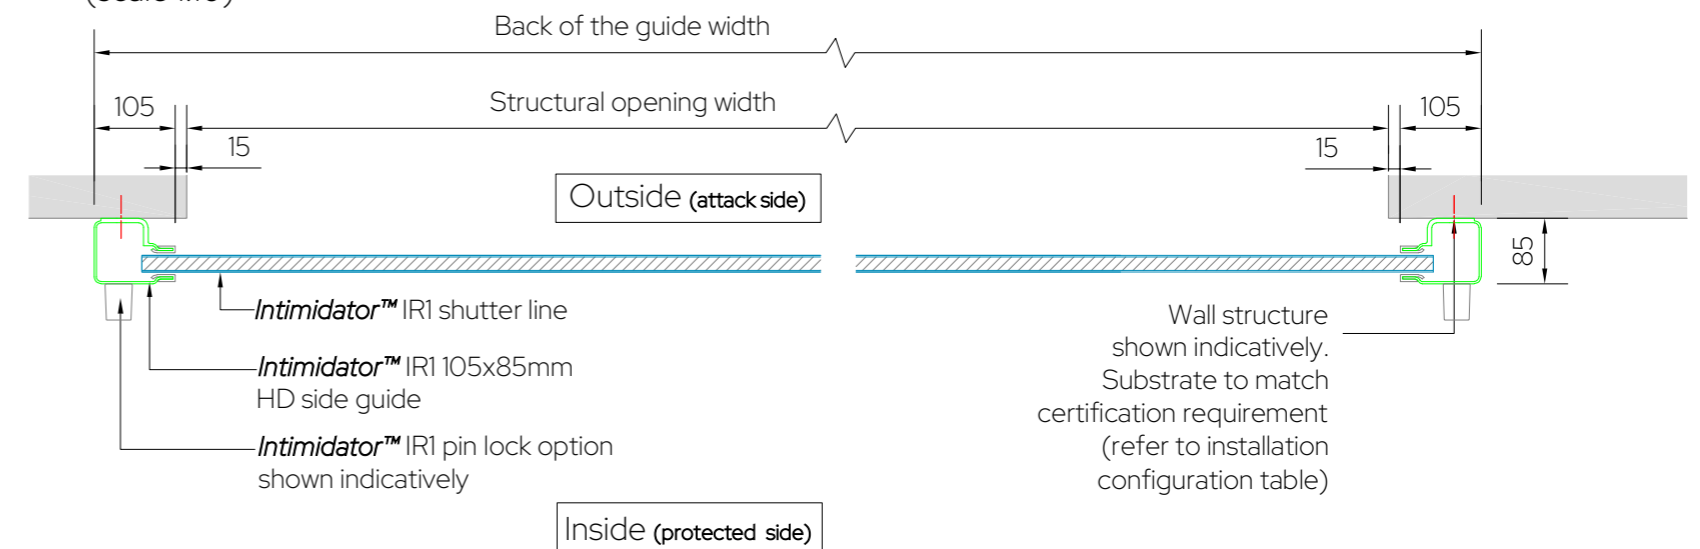

NOTES: This drawing is copyright of CGT Security Ltd and must not be reproduced whole or in part without prior written consent.

**INTIMIDATOR**  
HIGH PERFORMANCE INDUSTRIAL DOORS

CGT SECURITY LTD - 1 DARWIN CLOSE - READING - BERKS - RG2 0TB  
T: 0330 024 9409 / WWW.CGTSECURITY.COM / SALES@CGTSECURITY.COM

REVISIONS:  
A - Initial Issue - 07/09/2023 - BM  
B - guide location improved - 02/02/2024 - BM

DRAWN BY:  
BM

CHECKED BY:  
-

APPROVED BY:  
RM

PROJECT:  
Intimidator Standard Drawing Library

DRAWING TITLE:  
Standard Drawings - Intimidator IR1 Security Shutter Detail


SCALE:  
1:10 @ A3

PROJECTION:  
first angle


PROJECT NO:  
CSDL

DRAWING NO:  
L5410 B


Shutter elevation - shown indicatively  
(scale NTS)

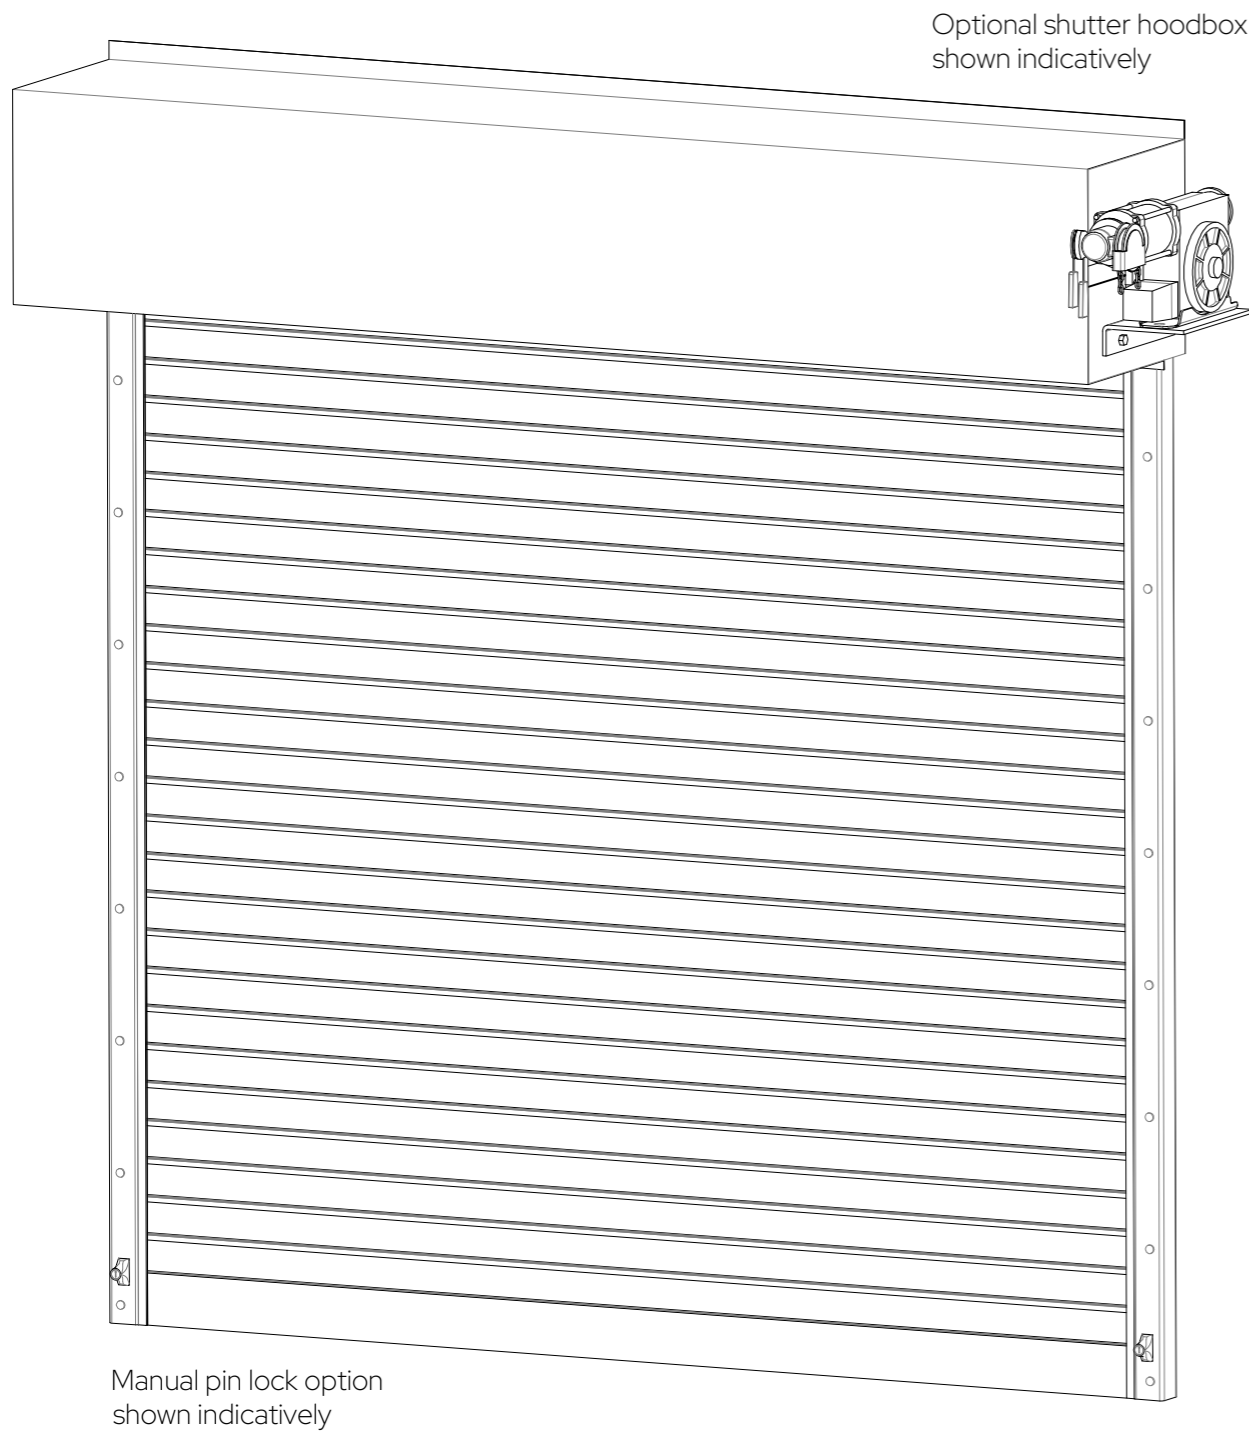

Intimidator™ IR1 lath profiles  
(scale 1:10)

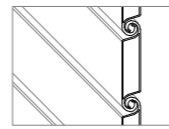


Double skin solid lath

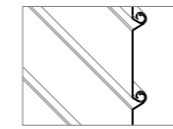

Single skin solid/perforated lath


Intimidator™ IR1 locking options  
(scale 1:10)

section

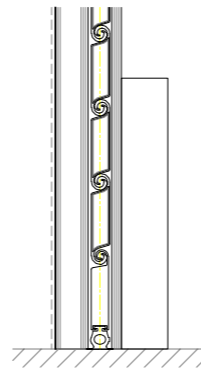


Automatic solenoid locking option

plan view

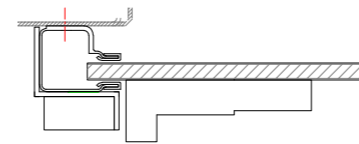


section

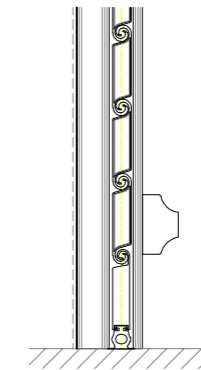

Manual pin lock option

plan view

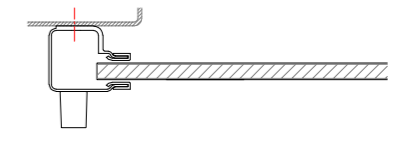

**INTIMIDATOR™ IR1 SPECIALIST ROLLER SHUTTER SYSTEMS**

Security Rating	Minimum structural opening width	Maximum structural opening width	Minimum structural opening height	Maximum structural opening height
A1 (SRI)	1000mm	8000mm	1000mm	8000mm
A1 (SRI) perforated	1000mm	8000mm	1000mm	8000mm

**NOTE:** The installation shall be direct to the substrate and not via intermediate substrates, such as plasterboard

**Installation Configurations**

Configuration	Substrate				
	Structural Timber (minimum 150mm wide)	Brickwork	Blockwork	Concrete	Steel (Minimum 3mm thickness and 150mm wide)
Internally face fitted roller shutter	✓	✓	✓	✓	✓

NOTES: This drawing is copyright of CGT Security Ltd and must not be reproduced whole or in part without prior written consent.

**INTIMIDATOR**

HIGH PERFORMANCE INDUSTRIAL DOORS

CGT SECURITY LTD - 1 DARWIN CLOSE - READING - BERKS - RG2 0TB  
T: 0330 024 9409 / WWW.CGTSECURITY.COM / SALES@CGTSECURITY.COM

REVISIONS:  
A - Initial Issue - 07/09/2023 - BM  
B - guide location improved - 02/02/2024 - BM

DRAWN BY:  
BM

CHECKED BY:  
-

APPROVED BY:  
RM

PROJECT:  
Intimidator Standard Drawing Library

DRAWING TITLE:  
Standard Drawings - Intimidator IR1 Security Shutter Detail

SCALE:  
1:10 @ A3

PROJECTION:  
first angle

PROJECT NO:  
CSDL

DRAWING NO:  
L5411 B