




Section  
(scale 1:10)

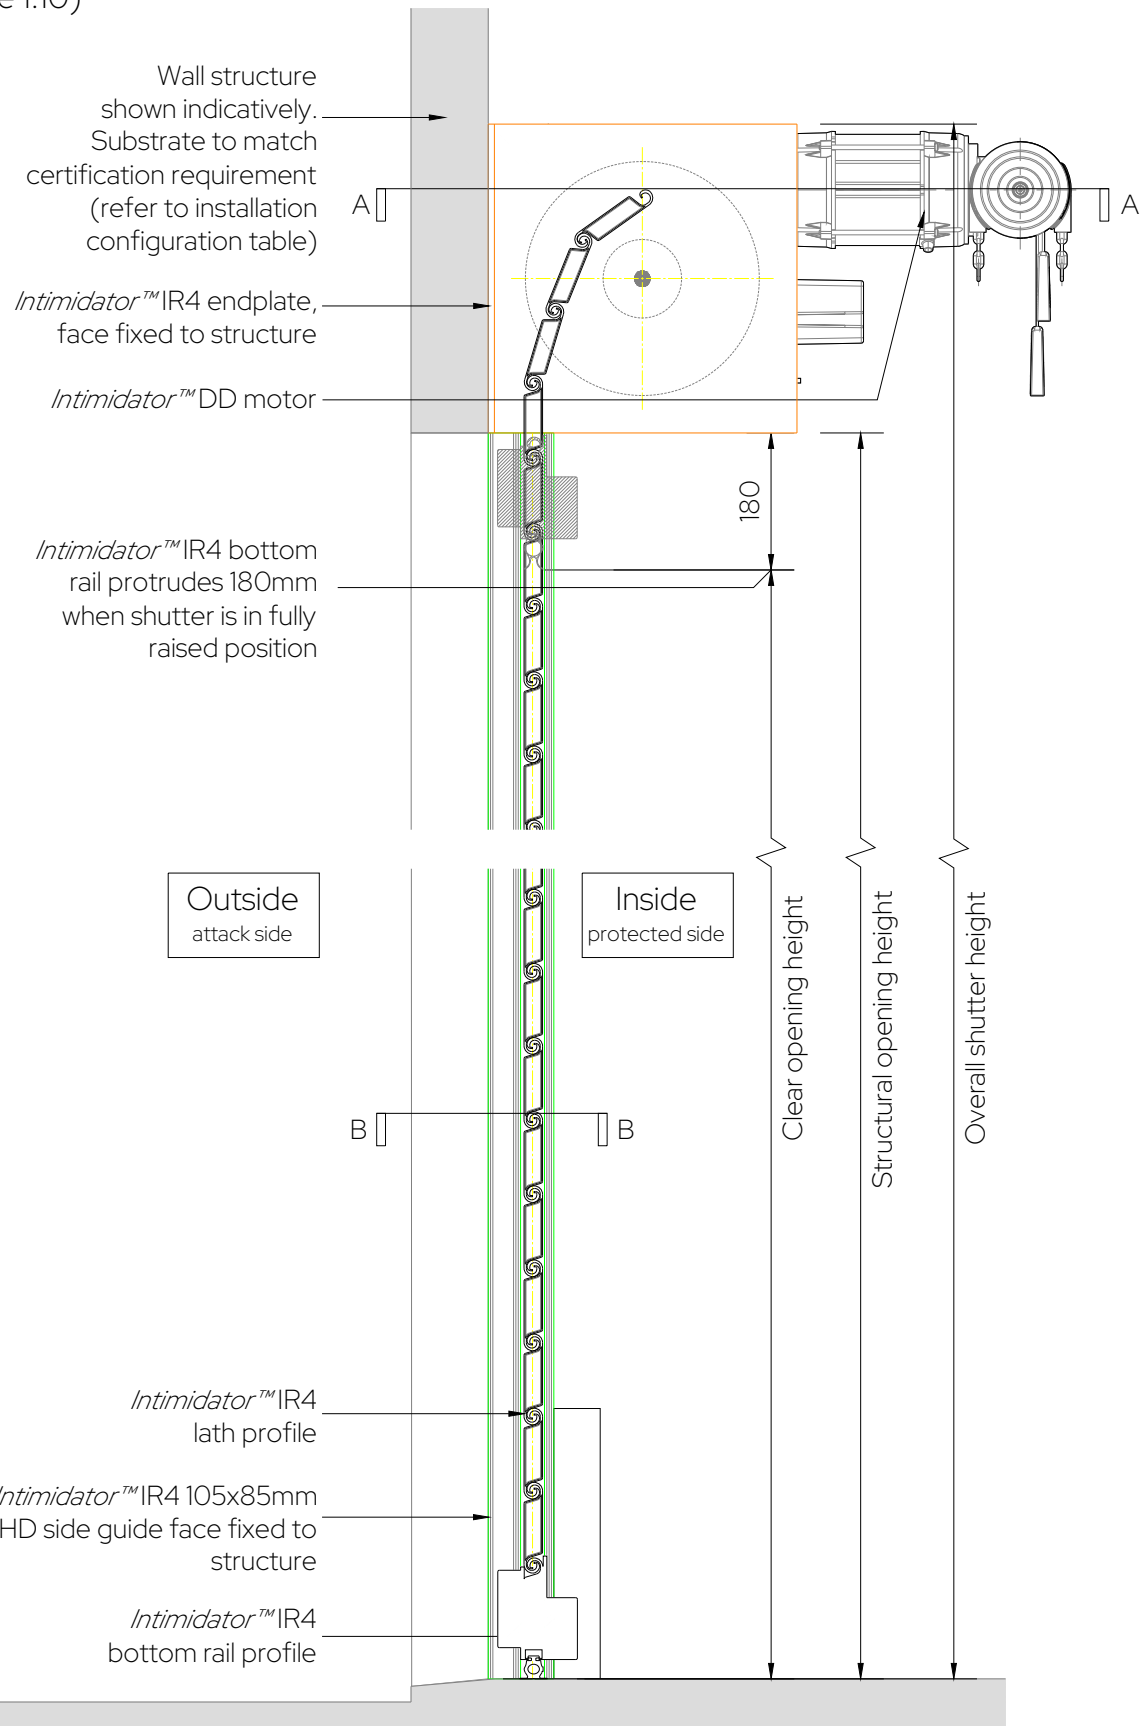

Plan Through: A-A  
(scale 1:10)

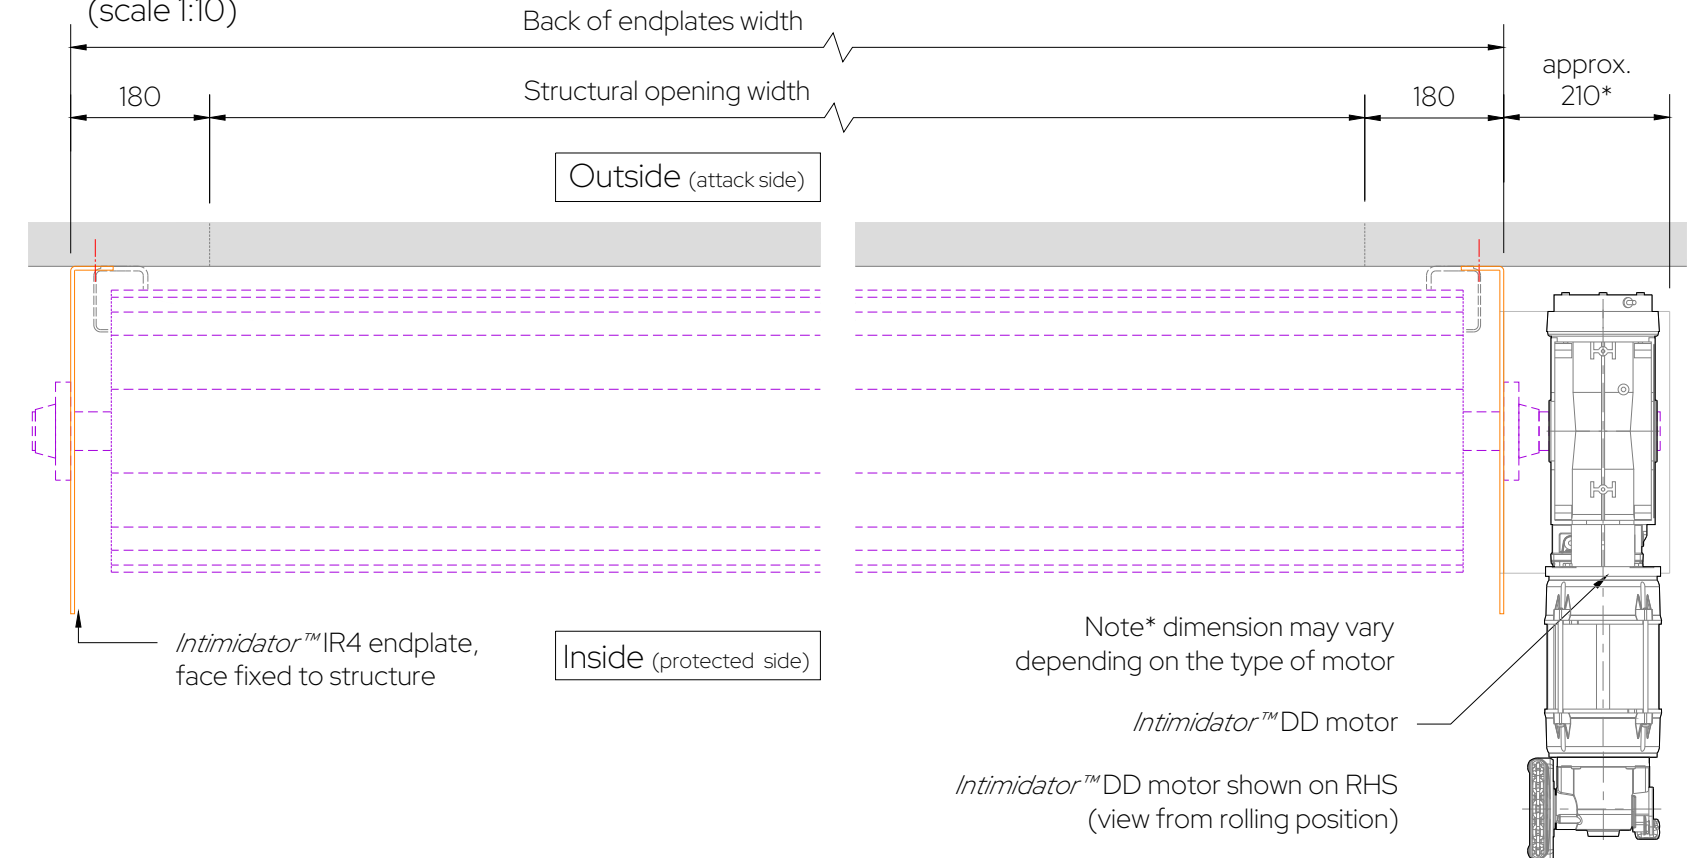

Plan Through: B-B  
(scale 1:10)

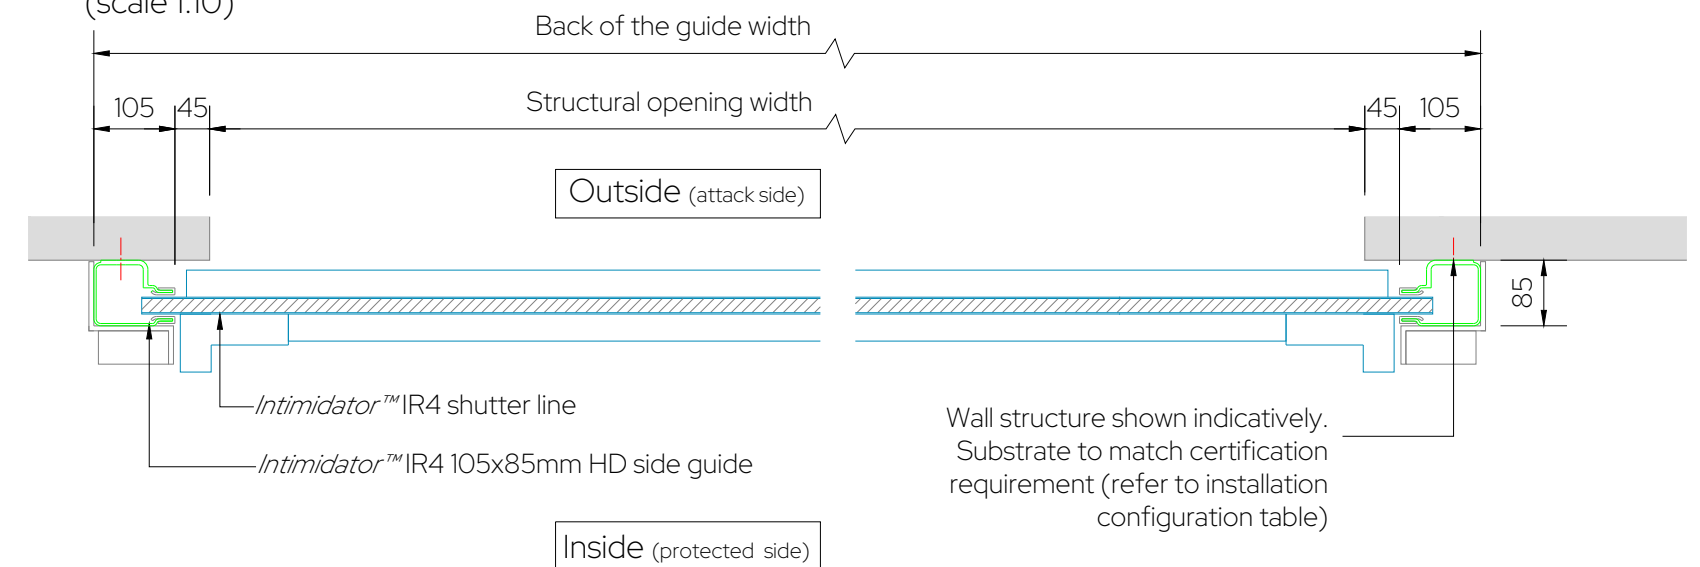

NOTES: This drawing is copyright of CGT Security Ltd and must not be reproduced whole or in part without prior written consent.

**INTIMIDATOR**  
HIGH PERFORMANCE INDUSTRIAL DOORS

CGT SECURITY LTD - 1 DARWIN CLOSE - READING - BERKS - RG2 0TB  
T: 0330 024 9409 / WWW.CGTSECURITY.COM / SALES@CGTSECURITY.COM

REVISIONS:  
A - Initial Issue - 07/05/2021 - BM

DRAWN BY:  
BM

CHECKED BY:  
RM

APPROVED BY:  
RH

PROJECT:  
Intimidator Standard Drawing Library

DRAWING TITLE:  
Standard Drawings - Intimidator IR4 Security Shutter Detail


SCALE:  
1:10 @ A3

PROJECTION:  
first angle

PROJECT NO:  
CSDL


DRAWING NO:  
L5416 A

Shutter elevation - shown indicatively  
(scale NTS)

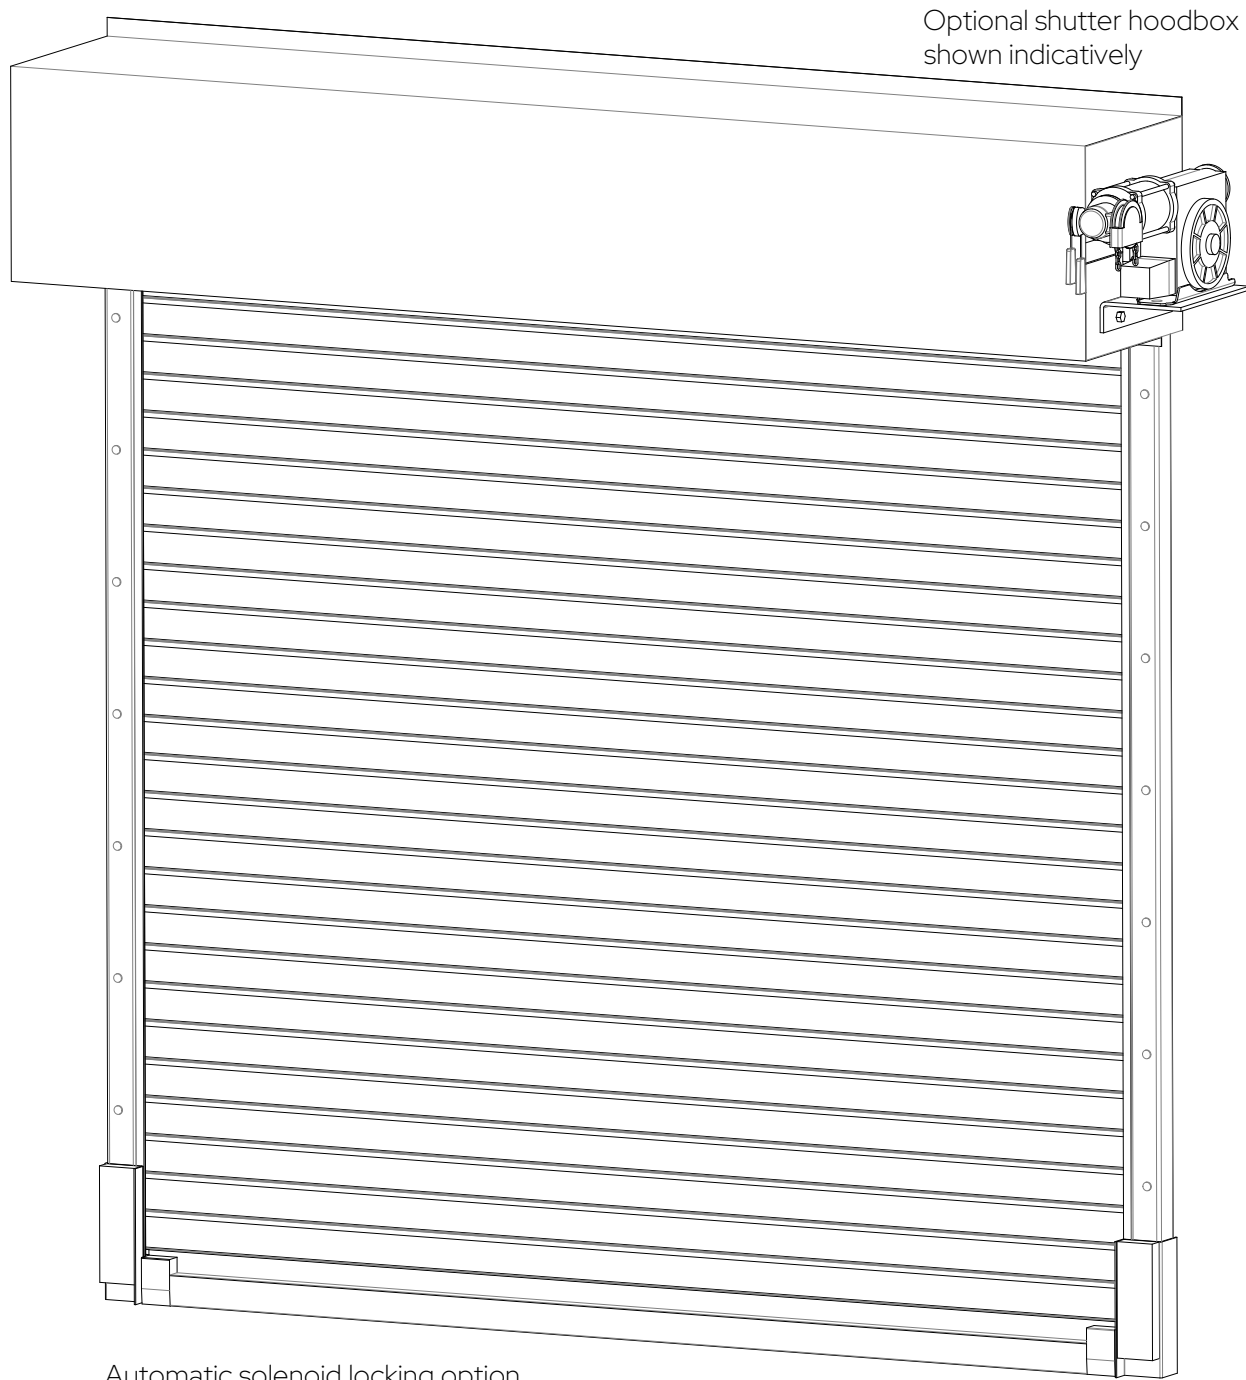

Automatic solenoid locking option shown indicatively


Intimidator™ IR4 lath profile  
(scale 1:10)

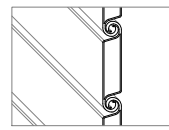

Double skin solid lath


Intimidator™ IR4 locking options  
(scale 1:10)

section

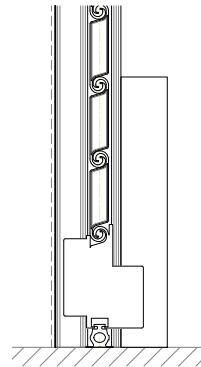


Automatic solenoid locking option

plan view

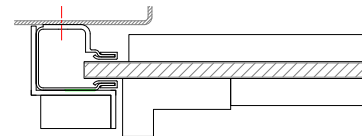


section

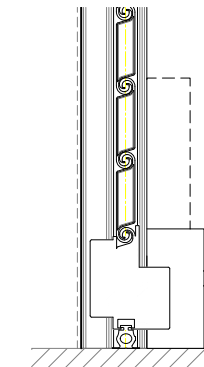

Slide bolt lock option

plan view

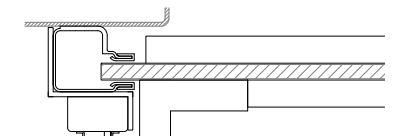

INTIMIDATOR™ IR4 SPECIALIST ROLLER SHUTTER SYSTEMS				
Security Rating	Minimum structural opening width	Maximum structural opening width	Minimum structural opening height	Maximum structural opening height
D10 (SR4)	1750mm	8000mm	1000mm	8000mm

NOTE: The installation shall be direct to the substrate and not via intermediate substrates, such as plasterboard

Installation Configurations				
Configuration	Reinforced brickwork	Reinforced blockwork	Reinforced concrete	Steel (Minimum 5mm thickness and 150mm wide)
Internally face fitted roller shutter	✓	✓	✓	✓

NOTES: This drawing is copyright of CGT Security Ltd and must not be reproduced whole or in part without prior written consent.

**INTIMIDATOR**  
HIGH PERFORMANCE INDUSTRIAL DOORS

CGT SECURITY LTD - 1 DARWIN CLOSE - READING - BERKS - RG2 0TB  
T: 0330 024 9409 / WWW.CGTSECURITY.COM / SALES@CGTSECURITY.COM

REVISIONS:  
A - Initial Issue - 07/05/2021 - BM

DRAWN BY:  
BM

CHECKED BY:  
RM

APPROVED BY:  
RH

PROJECT:  
Intimidator Standard Drawing Library

DRAWING TITLE:  
Standard Drawings - Intimidator IR4 Security Shutter Detail

SCALE:  
1:10 @ A3

PROJECTION:  
first angle

PROJECT NO:  
CSDL

DRAWING NO:  
L5417 A