




Elevation
(scale - N.T.S)

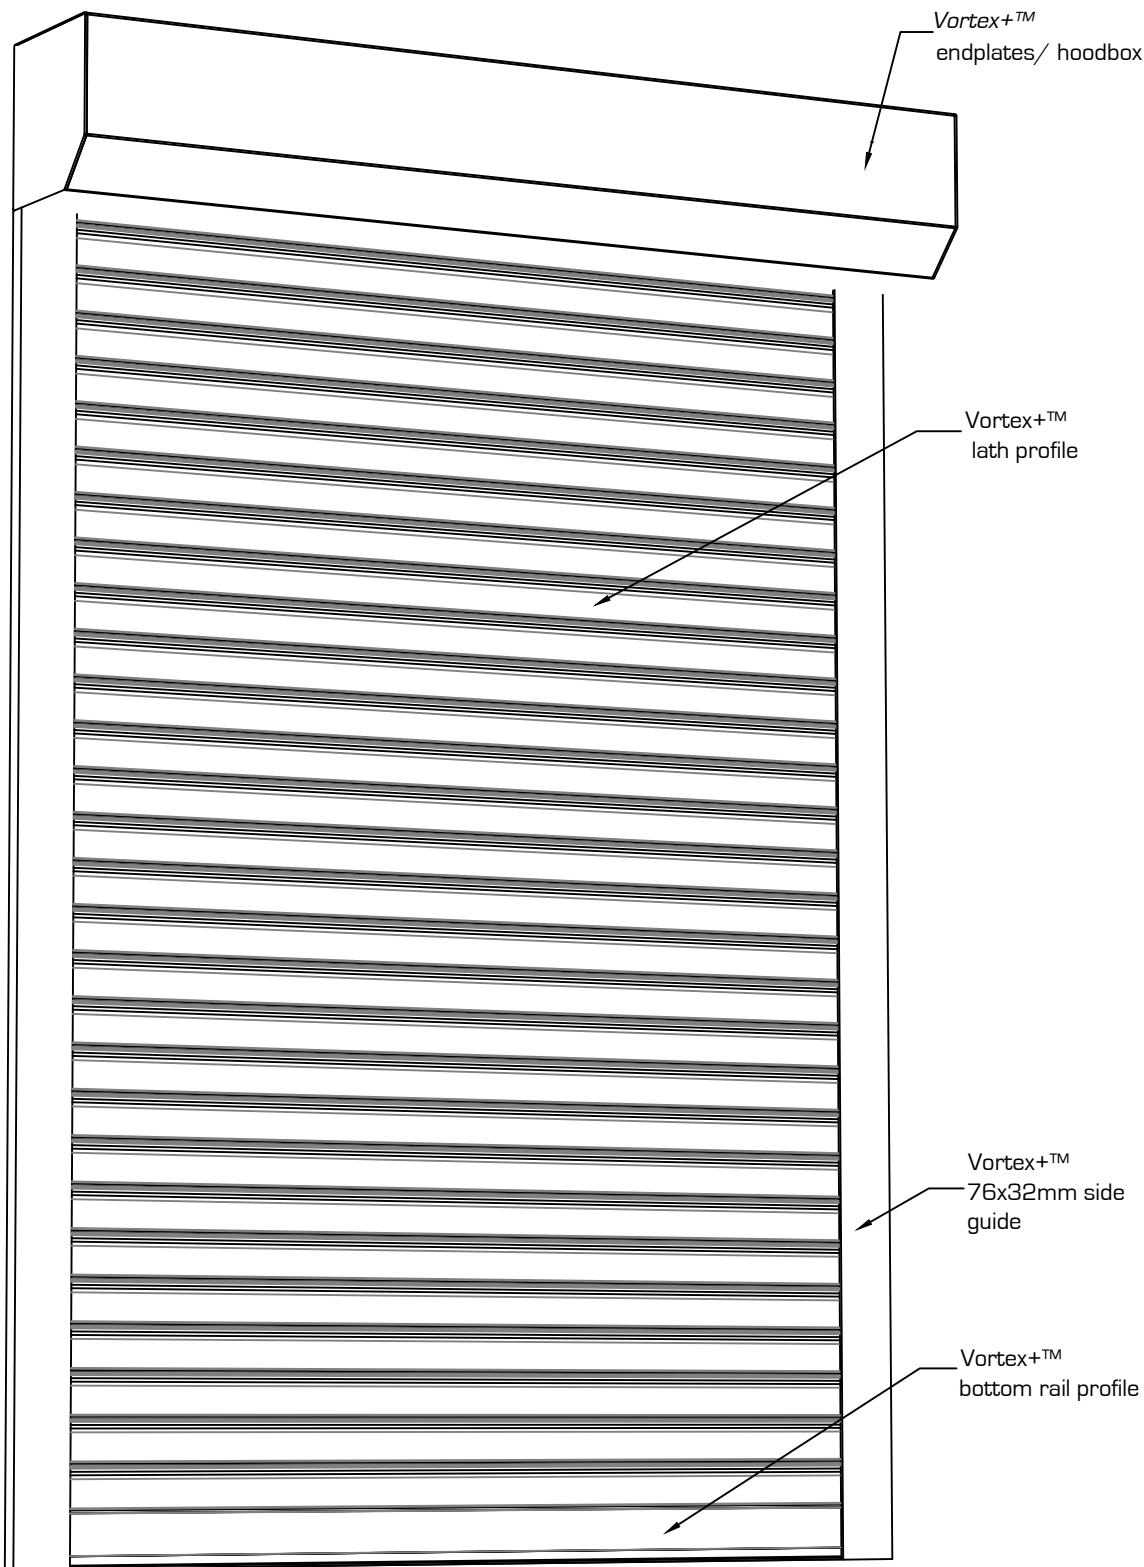


Section
(scale - 1:10)

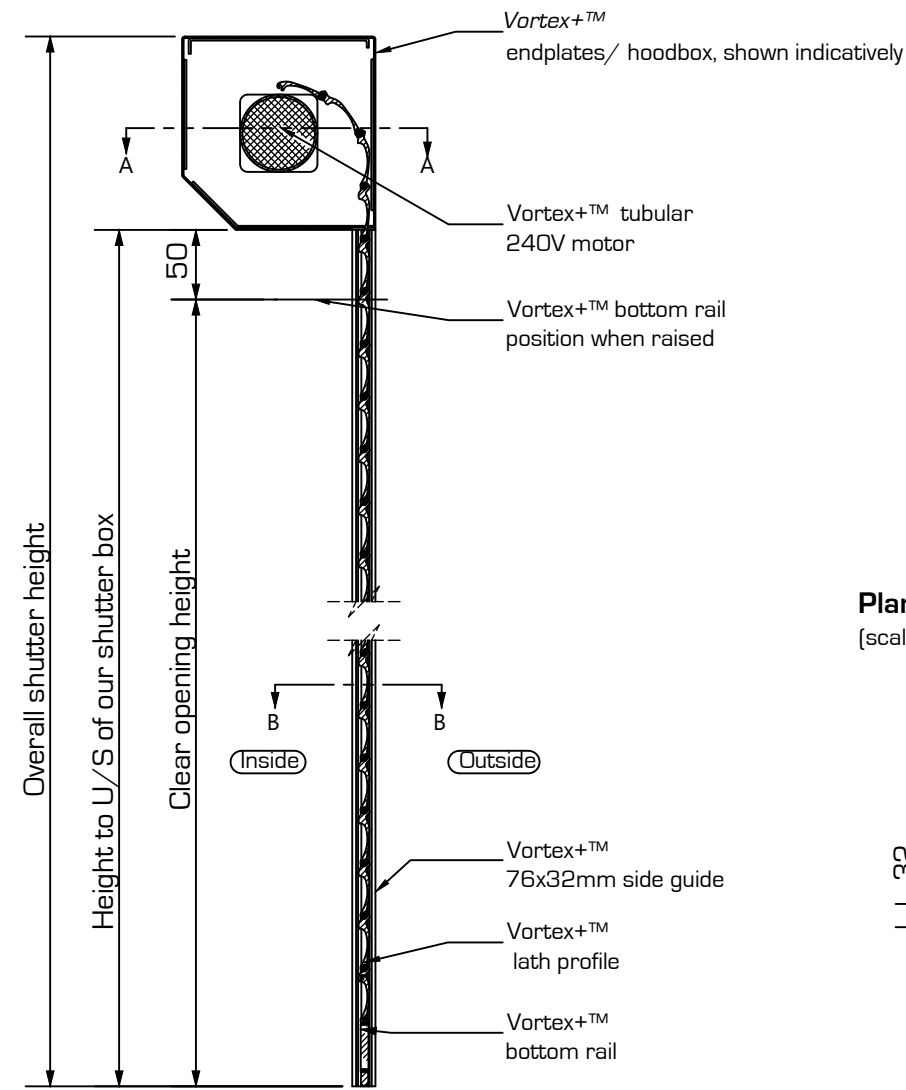

Plan through: A-A
(scale - 1:10)

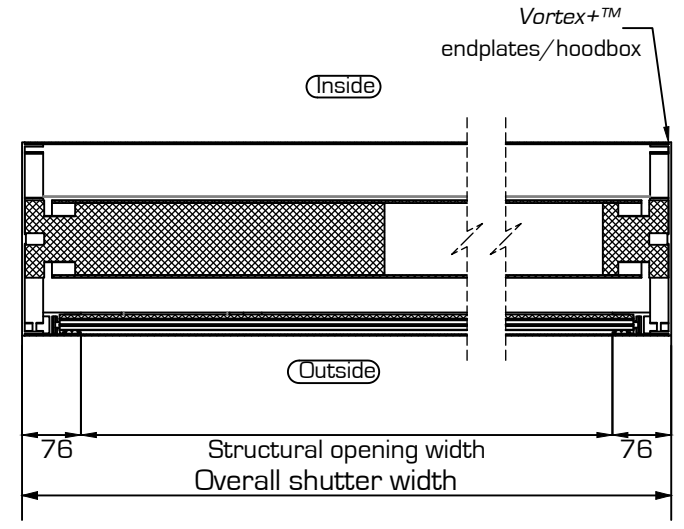

Plan through: B-B
(scale - 1:10)

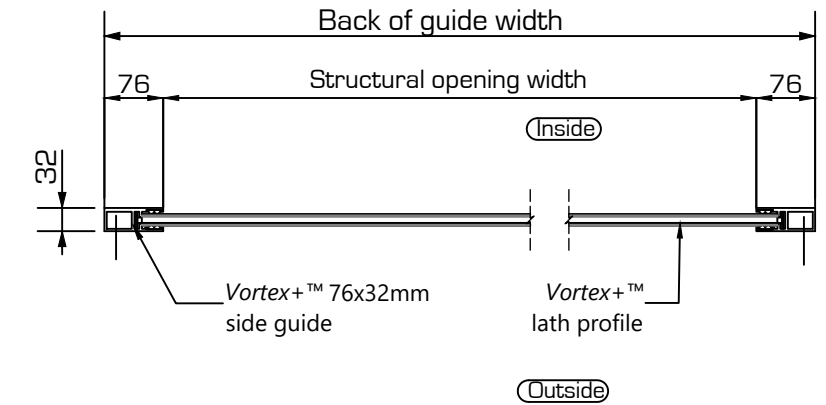

NOTE: The installation shall be direct to the substrate and not via intermediate substrates, such as plasterboard

Installation Configurations					
Configuration	Substrate				
Internally face fitted roller shutter	Brickwork /Blockwork	concrete	Reinforced brickwork /blockwork	Reinforced concrete	Structural steelwork
	✓	✓	✓	✓	✓

SD-VX-V+BO-INT-B3-2007-STD-VX-210
NOTES: This drawing is copyright of CGT Security Ltd and must not be reproduced whole or in part without prior written consent.

