



Section
(scale 1:10)

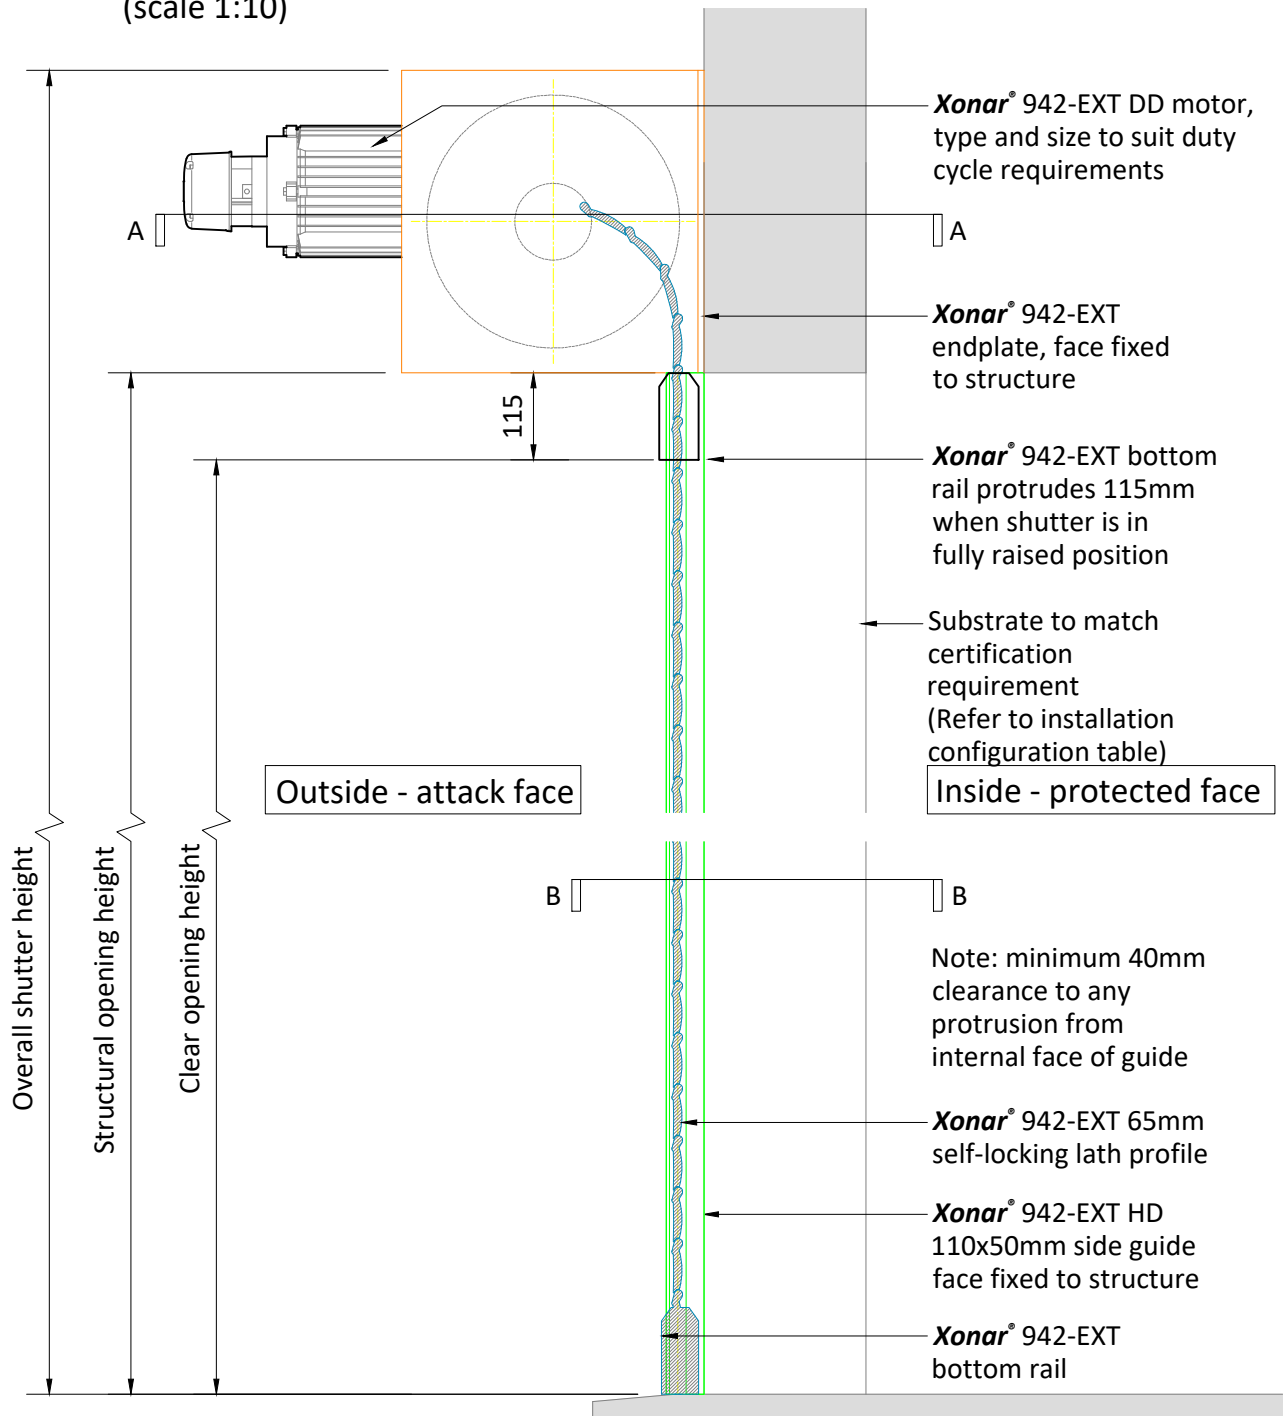


Plan Through: B-B
(scale 1:10)

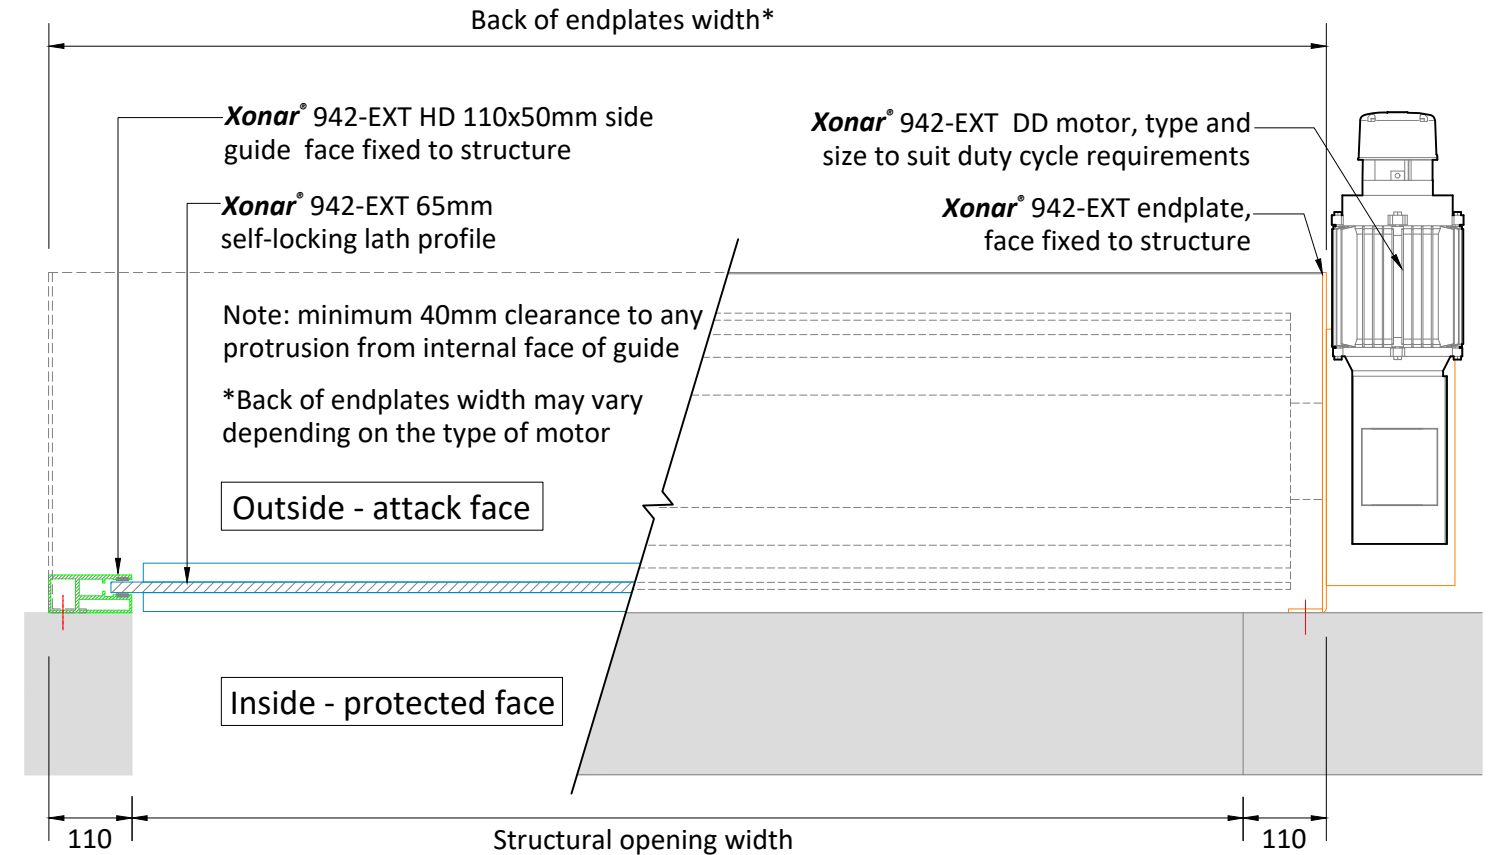


Plan Through: A-A
(scale 1:10)

Xonar® 942-EXT-DD guide:
(scale 1:5)

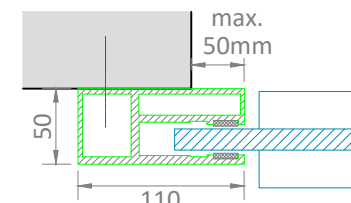

Xonar® 942 110x50 HD guide
(BS EN 12424, Wind load performance up to Class 5)

Xonar® 942-EXT-dd curtain options:
(scale NTS)

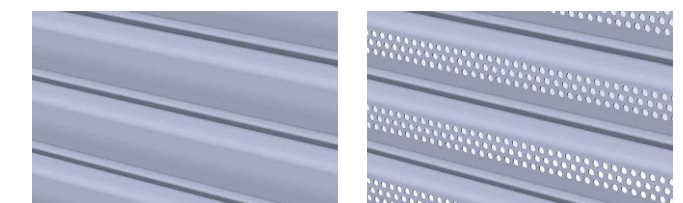

Xonar® 942
Solid 65mm self-locking lath profile

Xonar® 942-P2
Perforated 65mm self-locking lath profile

NOTE: The installation shall be direct to the substrate and not via intermediate substrates, such as plasterboard

Installation Configurations				
Configuration	Substrate			
Externally face fitted roller shutter: Xonar® 942-EXT Xonar® 942-P2-EXT	Brickwork	Blockwork	Concrete	3mm Structural Steelwork or greater
	✓	✓	✓	✓

Xonar® 942-EXT-DD Specialist Roller Shutter System					
Curtain	Security Rating	Minimum structural opening width (m)	Maximum structural opening width (m)	Minimum structural opening height (m)	Maximum structural opening height (m)
Xonar® 942-EXT ^(a)	B3	0.6	8.0	1.0	10
Xonar® 942-P2-EXT ^(b)	B3	0.6	8.0	1.0	10

Note (a): minimum structural opening size of 2sqm required
Note (b): minimum structural opening size of 5.5sqm required



ROLLING INNOVATION
CGT SECURITY LTD - 1 DARWIN CLOSE - READING - BERKS - RG2 0TB
T: 0330 024 9409 / WWW.CGTSECURITY.COM / SALES@CGTSECURITY.COM

REVISIONS:
A - Initial Issue - 09/02/2022 - BM
B - drawing layout updated - 23/04/2024 - BM
C - layout updated - 12/02/2026 - BM

NOTES:
1.This drawing is copyright of CGT Security Ltd and must not be reproduced whole or in part without prior written consent.
2.The approval of these drawings constitutes acceptance of the specification as outlined, superseding previous specifications within tender documentation or drawings

DRAWN BY:
BM
CHECKED BY:
-
APPROVED BY:
RM

PROJECT:
Xonar® Standard Drawing Library
DRAWING TITLE:
Working drawing - Xonar® 942-EXT-DD Security Shutter Details
SCALE:
1:10 & 1:5 @ A3
PROJECT NO:
CSDL
DRAWING NO:
L5540 C